


FRONT ELEVATION

SCALE: 1/4" = 1'-0"

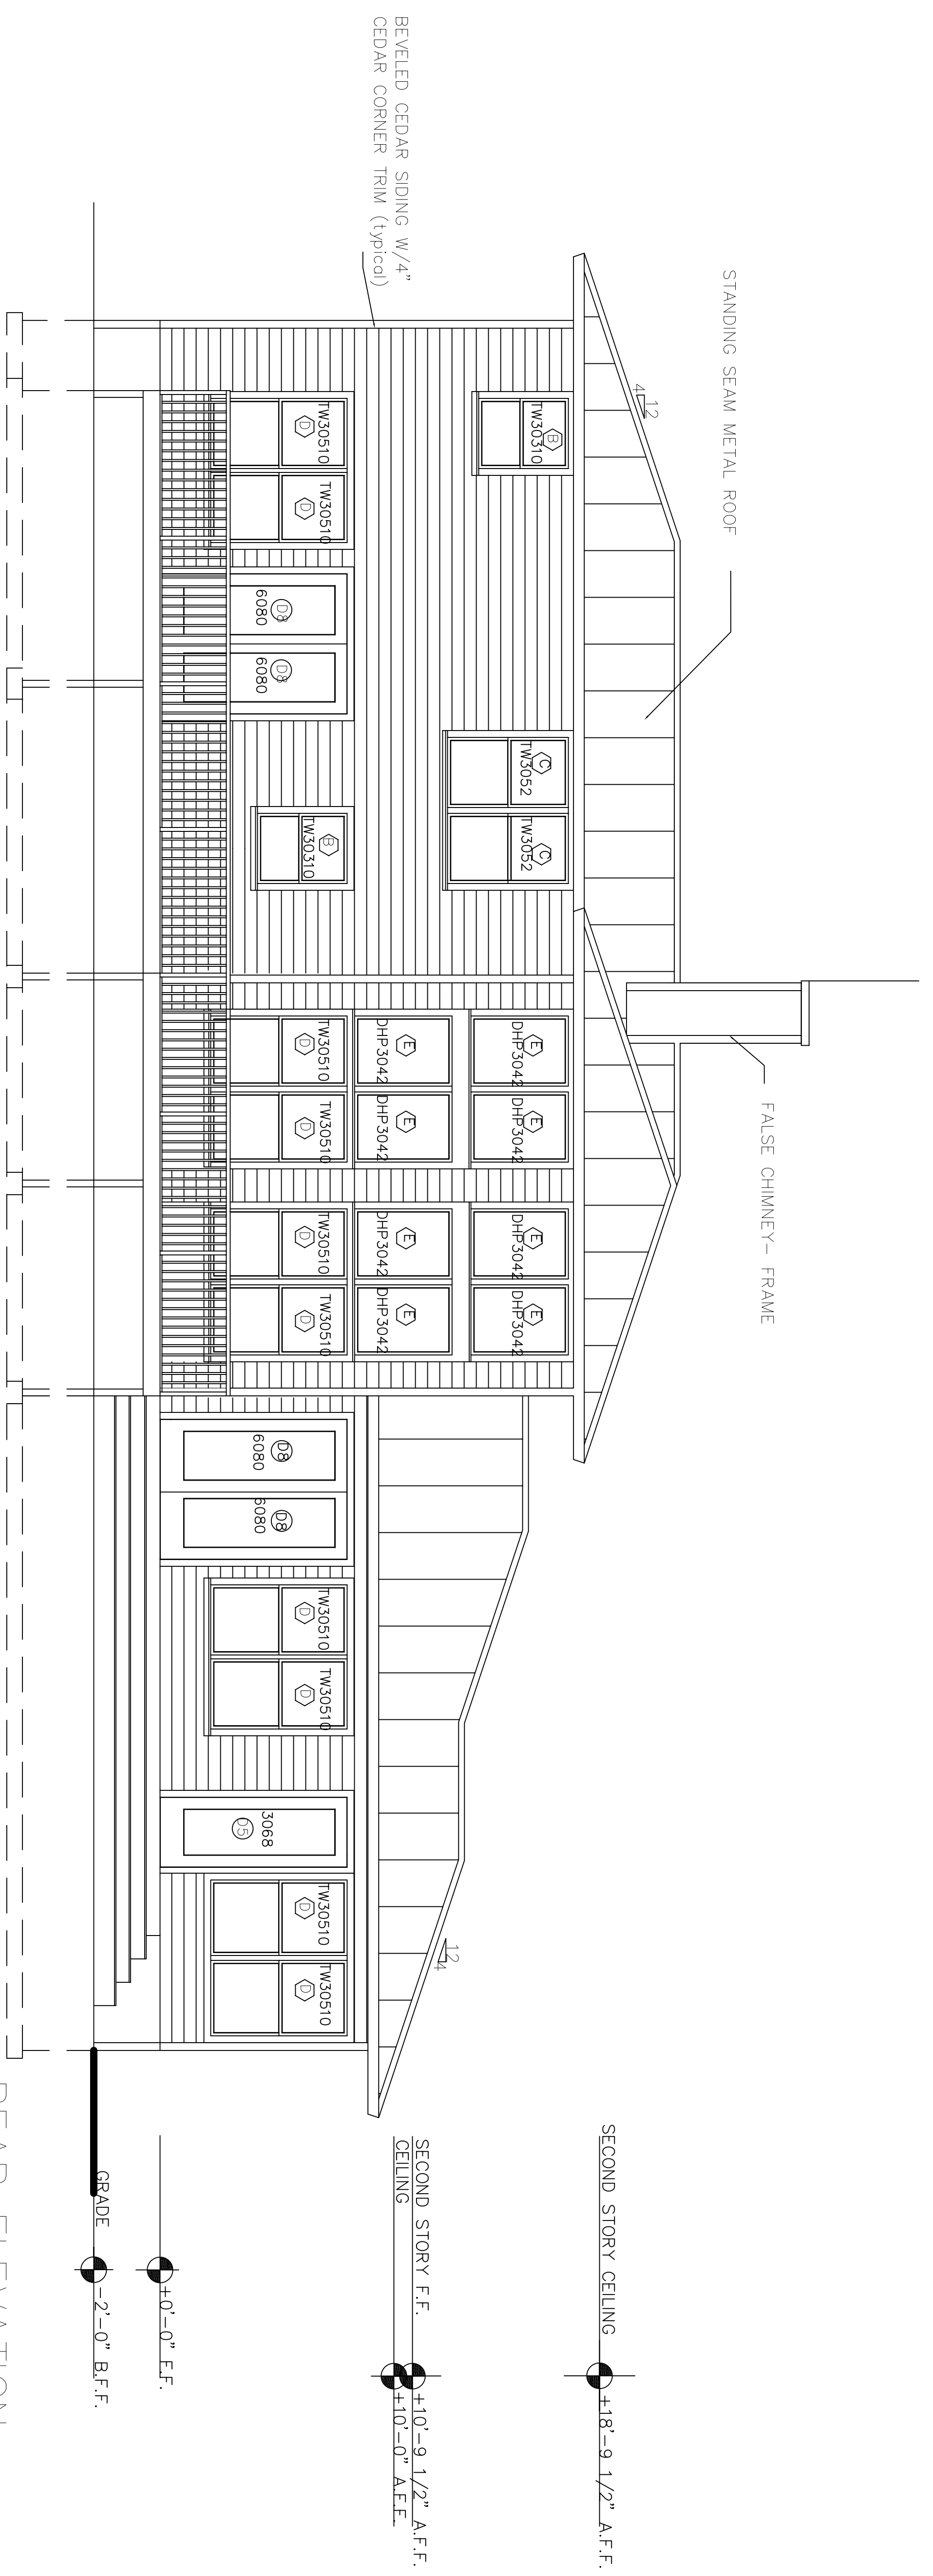

REAR ELEVATION

SCALE: 1/4" = 1'-0"

date  
Mar.17, 2004



NEW RESIDENTIAL HOME

Sheet no.  
**A-5**  
of \_\_\_\_\_