

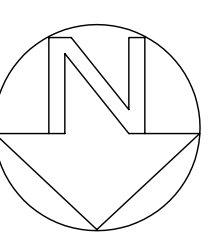
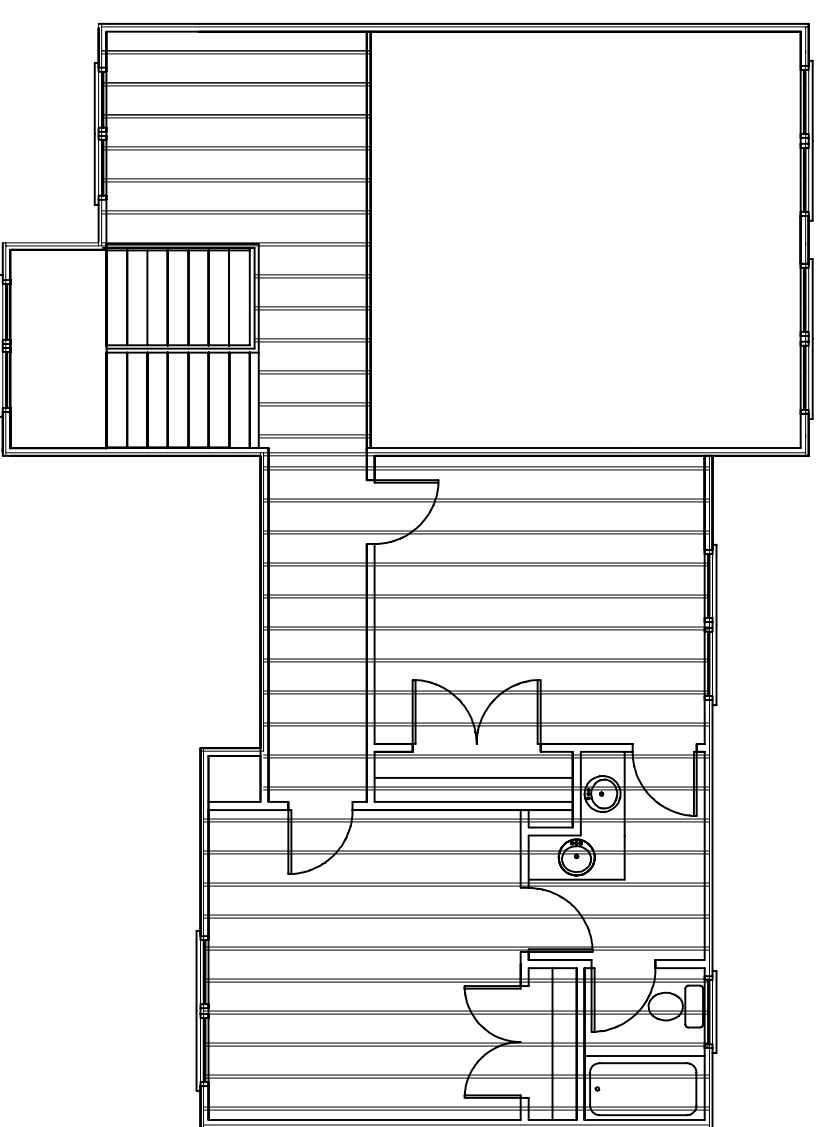




FOUNDATION PLAN  
SCALE: 1/8" = 1'-0"

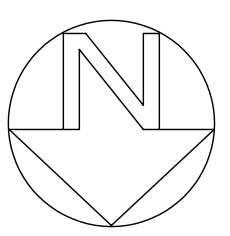

SECOND FLOOR FRAMING PLAN  
SCALE: 1/8" = 1'-0"

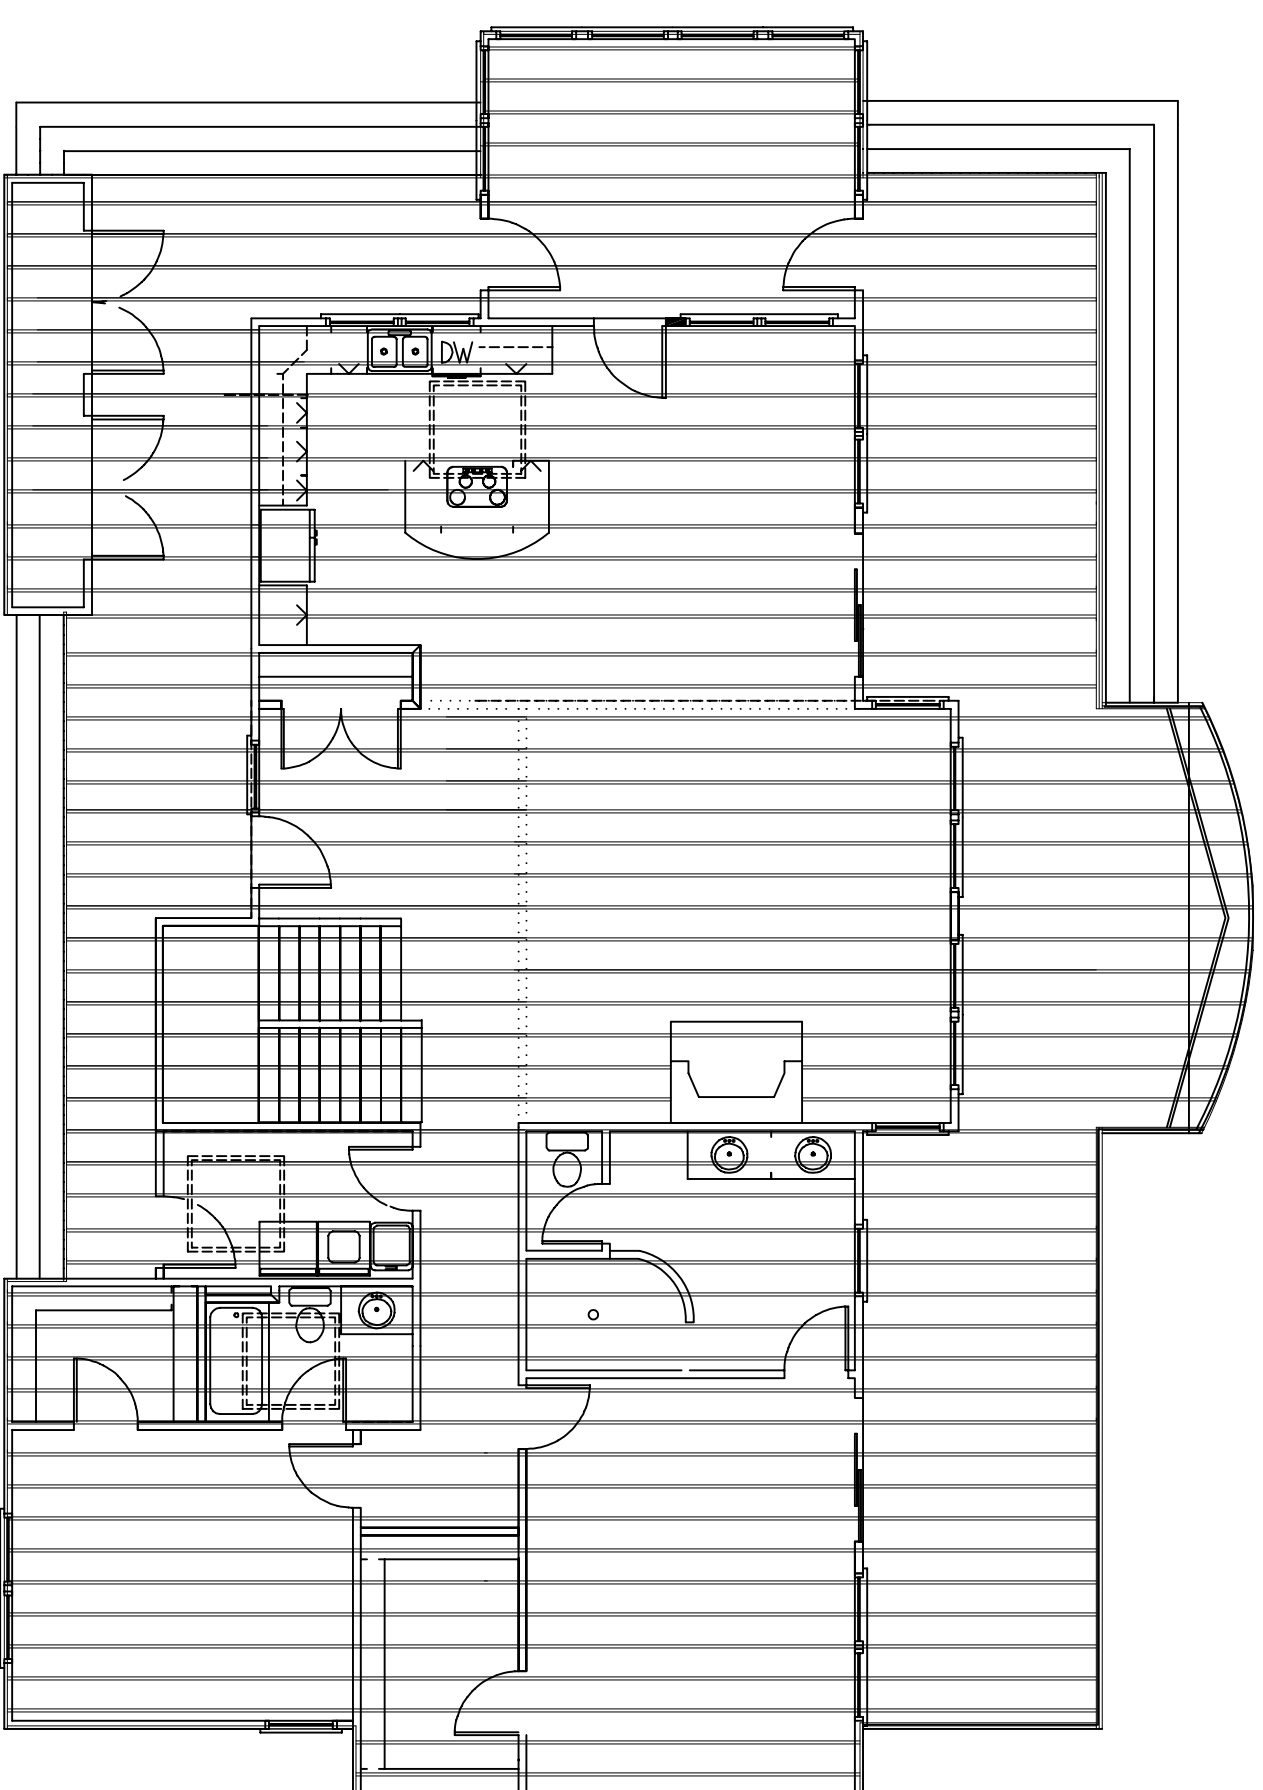

FIRST FLOOR FRAMING PLAN  
SCALE: 1/8" = 1'-0"

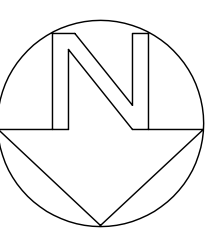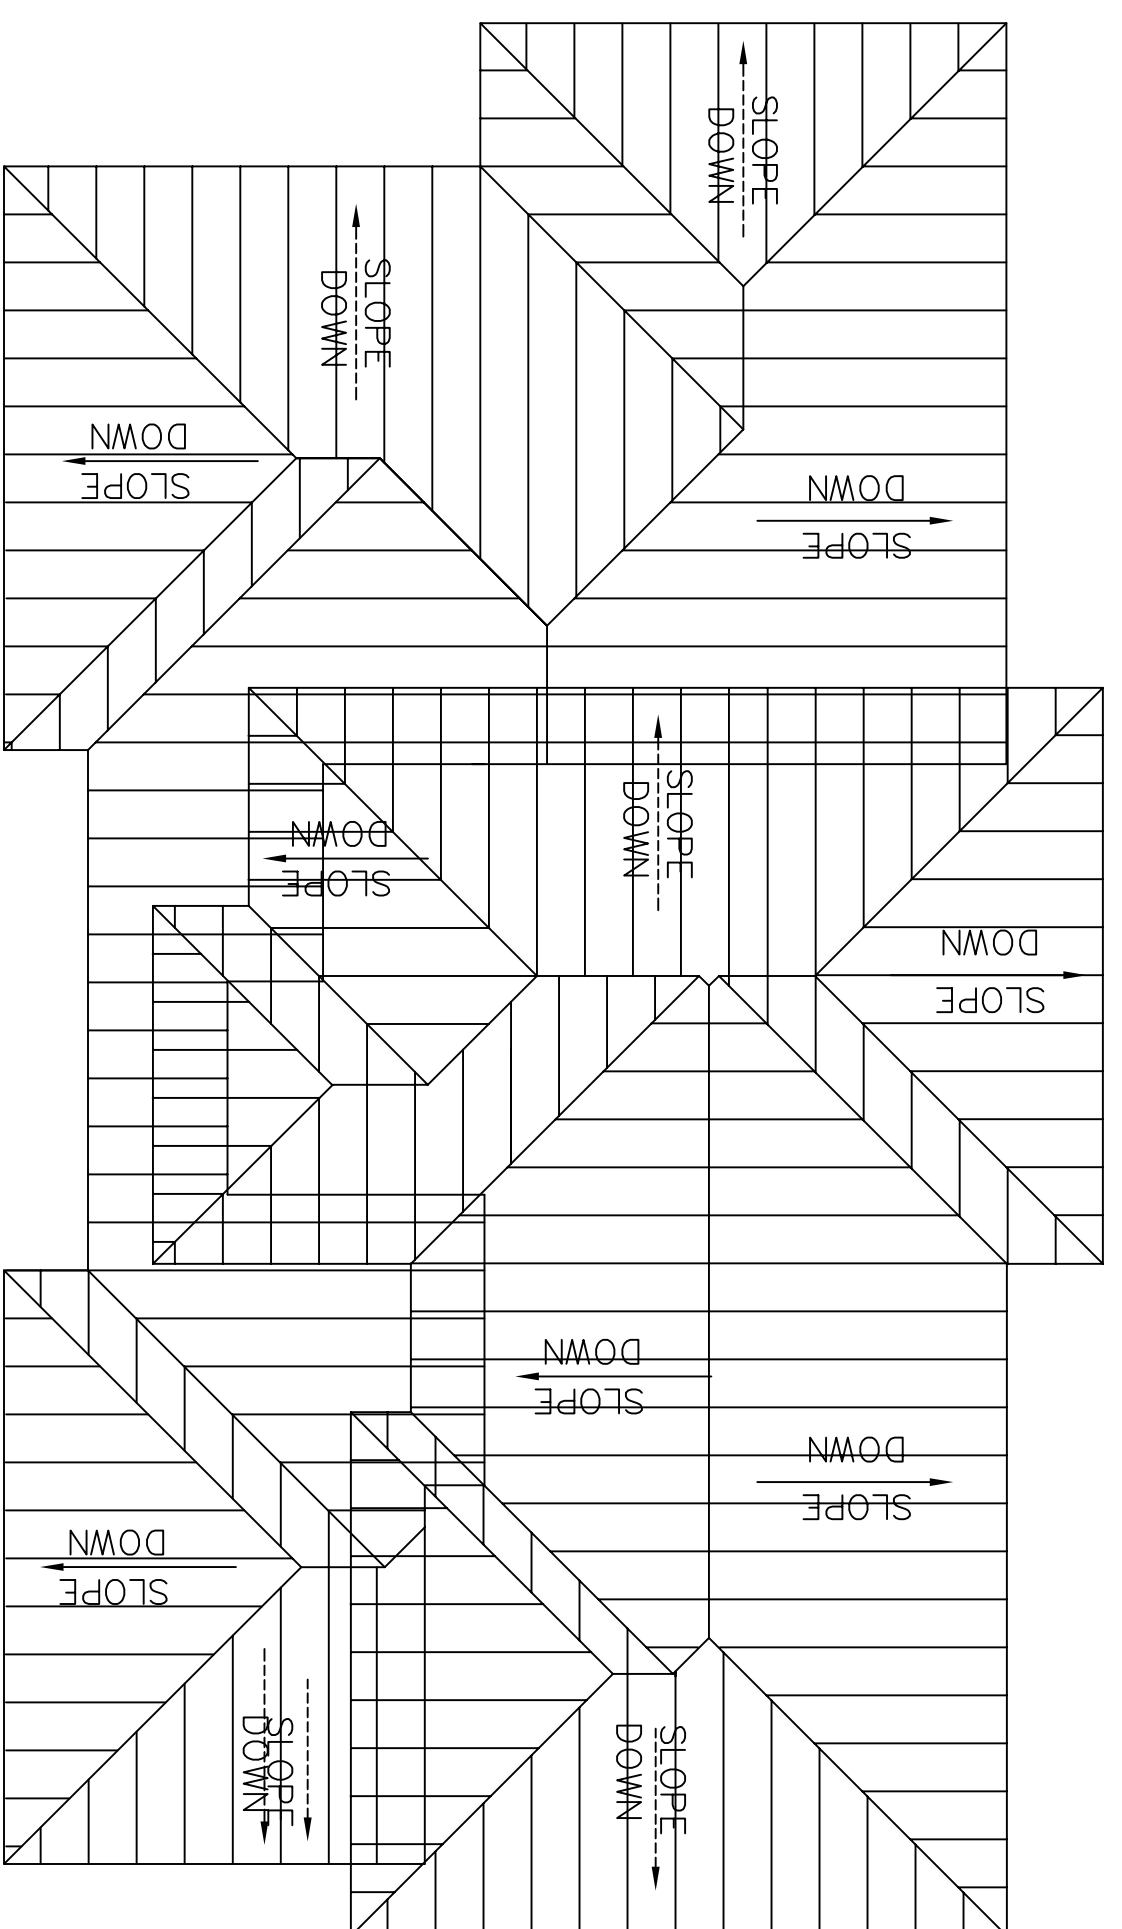

ROOF FRAMING PLAN  
SCALE: 1/8" = 1'-0"